


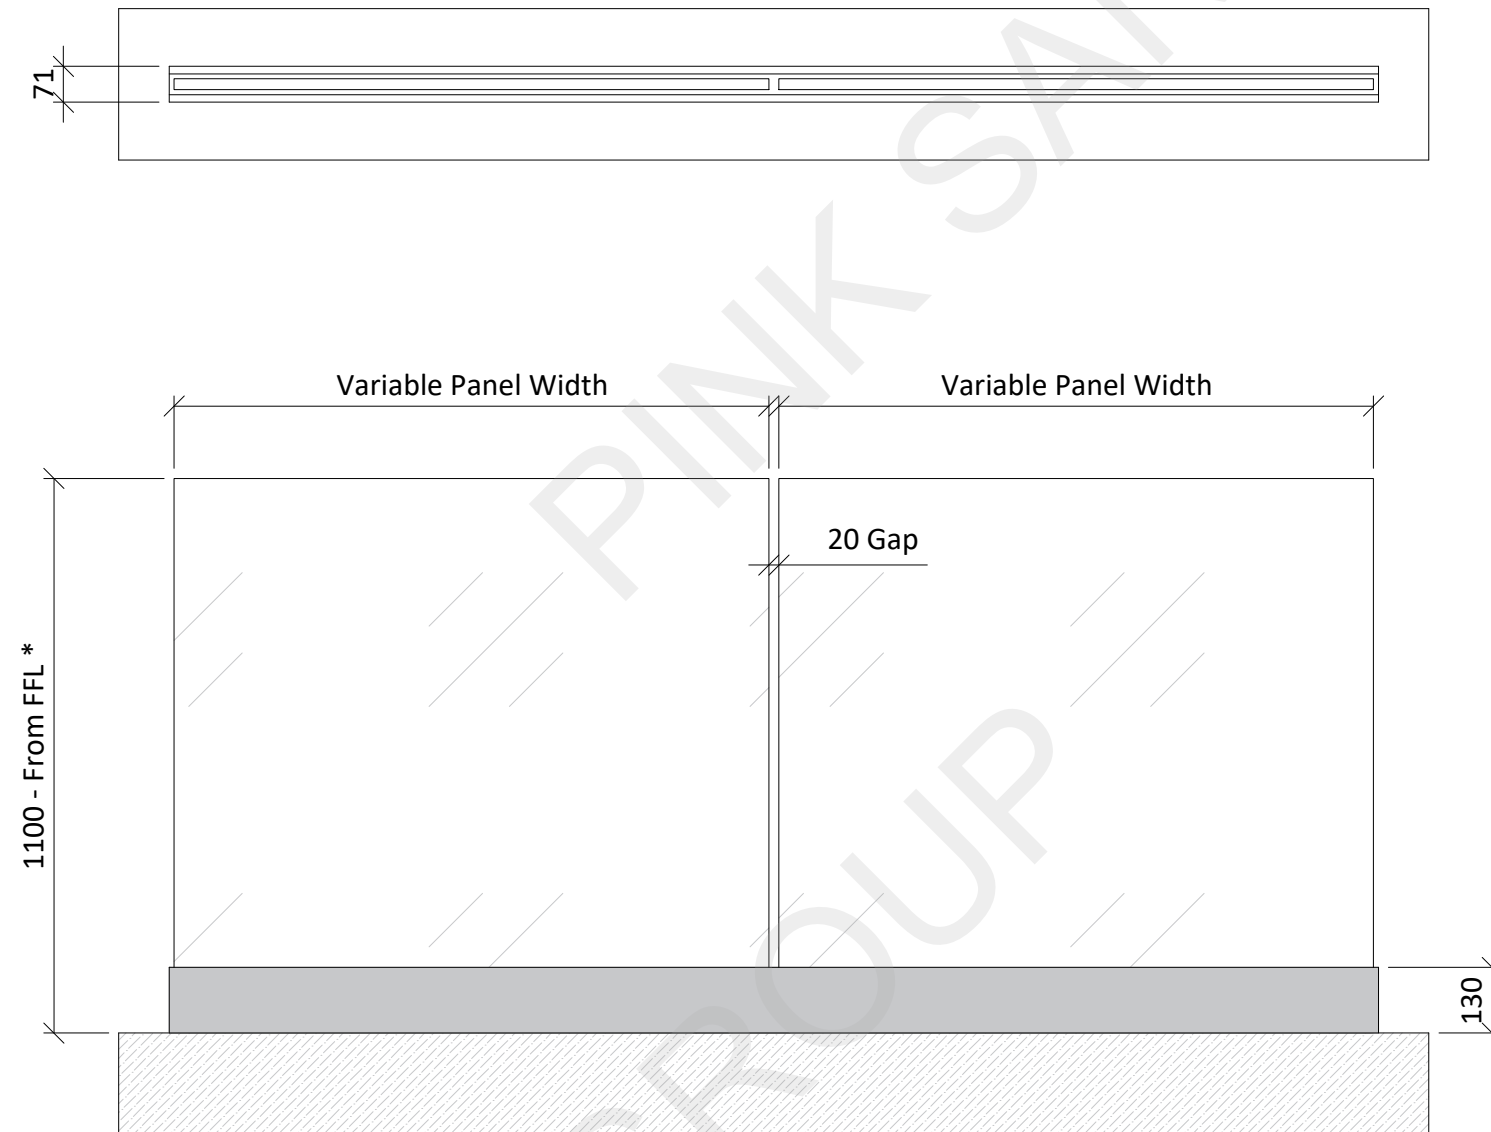

* = Variable



Technical Information

All metalwork constructed from Aluminium.


Standard finish brushed Aluminium.
Available in powder coated finish to any RAL Colour Code.

Glass infill available in 12mm / 15mm toughened only or 17.5mm / 21.5mm toughened and laminated.

Glass finish can be clear, opaque/frosted, grey tint, bronze tint or coloured.

Surface mounted and fascia mounted variants available (example illustrates surface mounted).

Glass type dependent on application / requirements.
Balustrade height dependent on application / requirements.

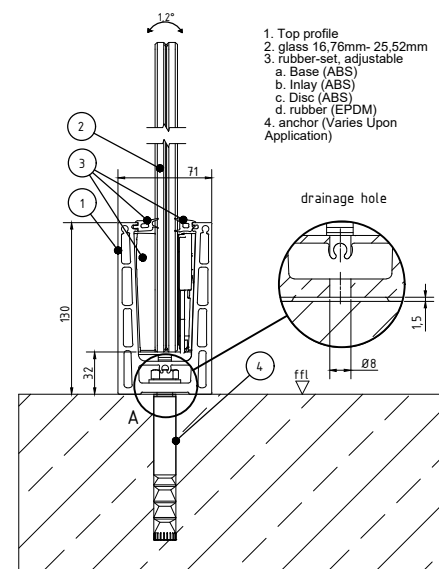

P S G
PINK SAND
GROUP

Horizon Balustrade System
Technical Details