
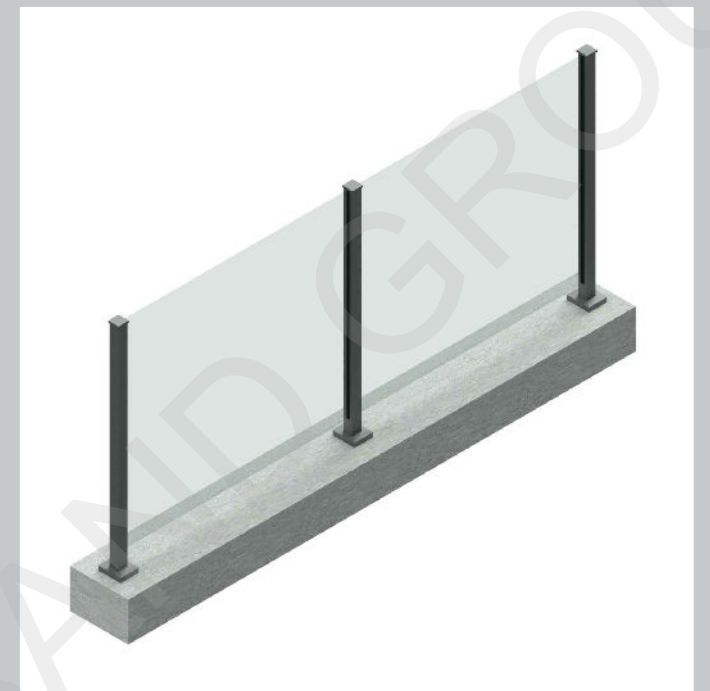


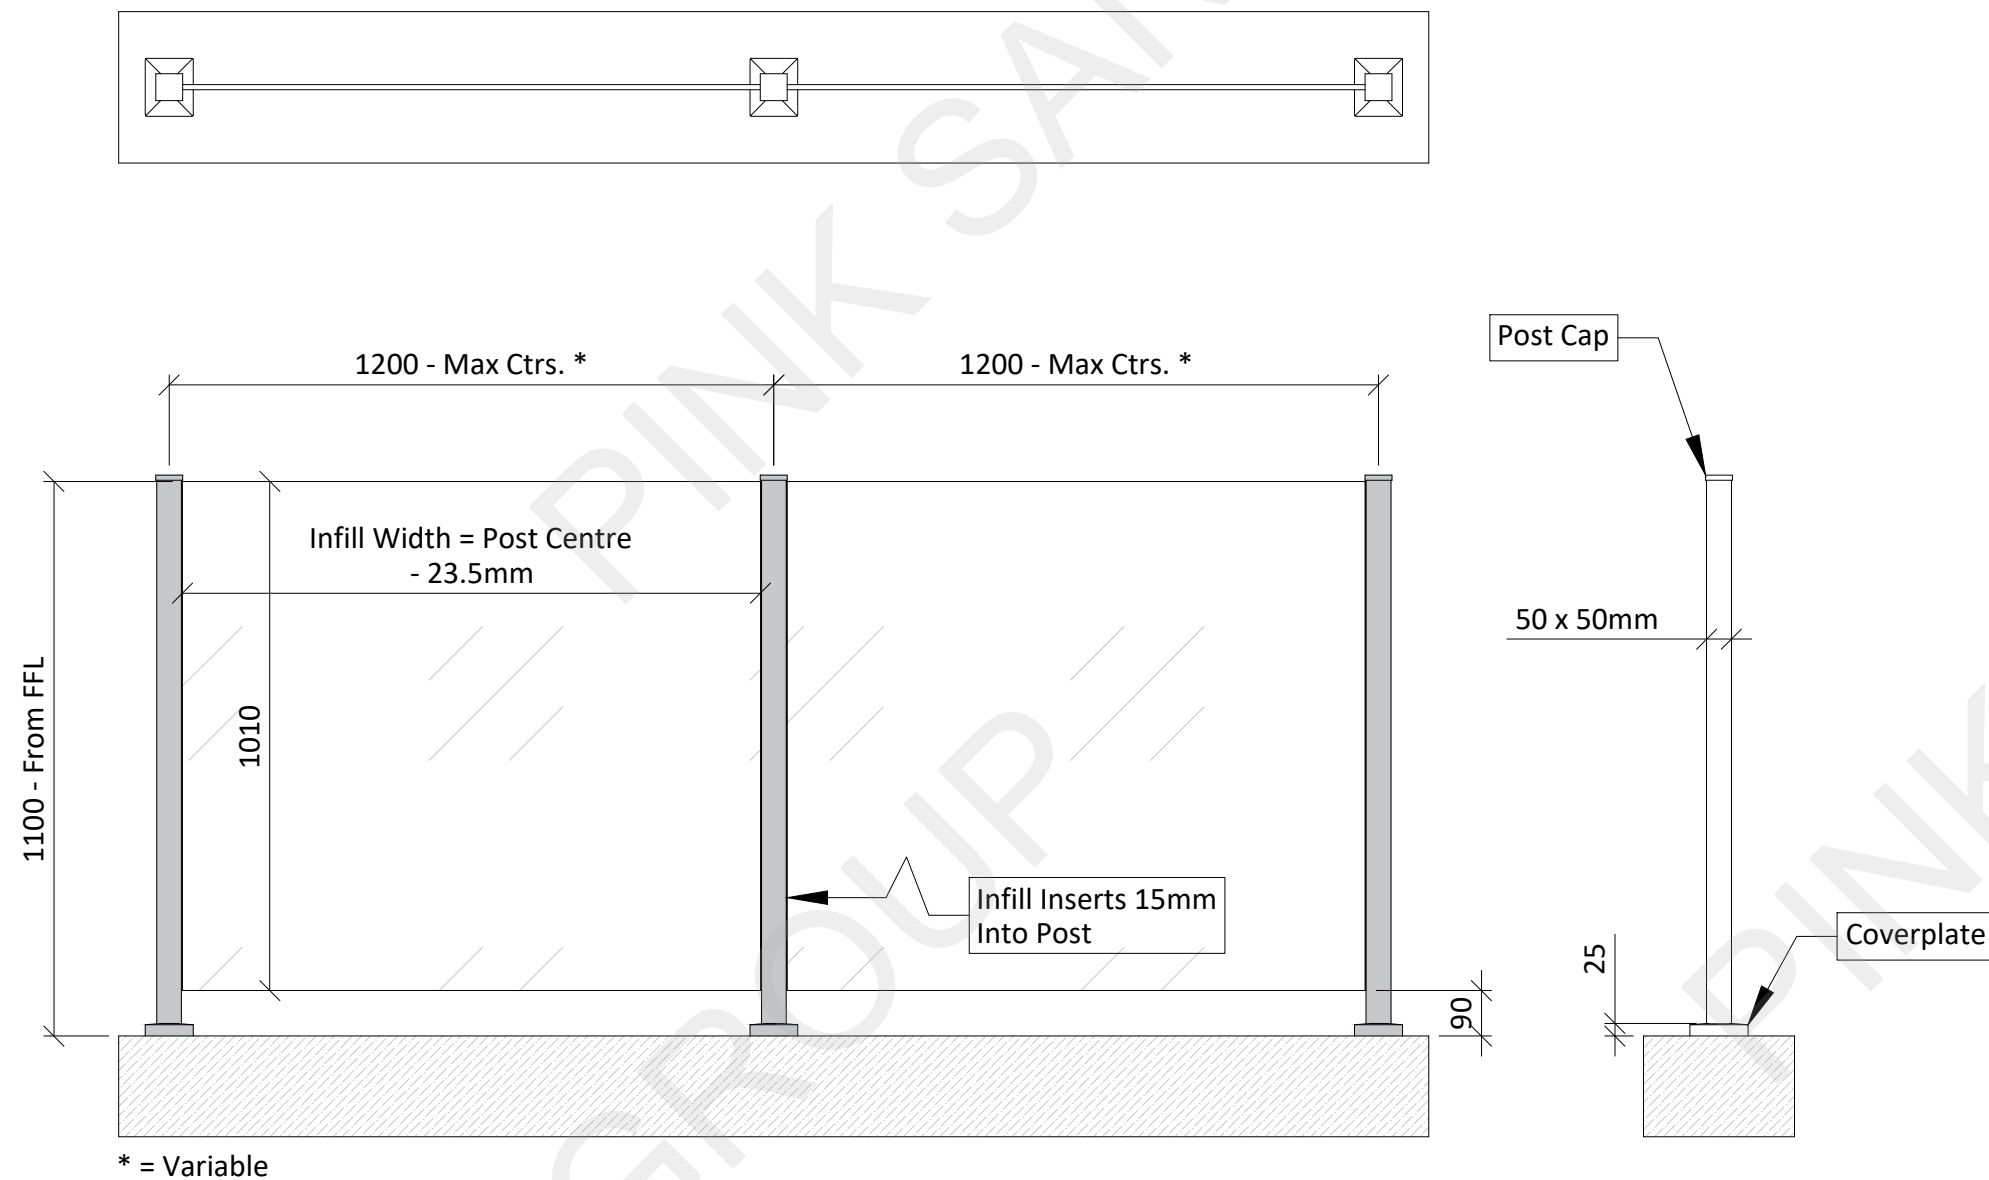

Technical Information

All metalwork constructed from Aluminium.


Available in powder coated finish to any RAL Colour Code.

Glass infill available in 10mm / 12mm toughened only or 11.5mm / 13.5mm toughened and laminated.


Glass finish can be clear, opaque/frosted, grey tint, bronze tint or coloured.

Posts are surface mounted only.


Glass type dependent on application / requirements.
Balustrade height dependent on application / requirements.
System is manufactured to stock height as detailed.

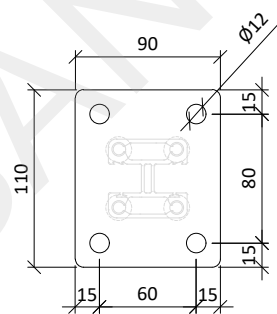

Mid Post
Base Detail

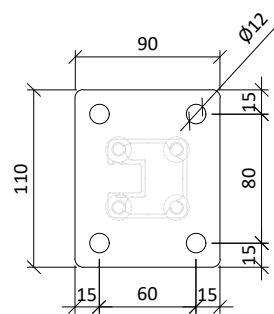

End Post
Base Detail

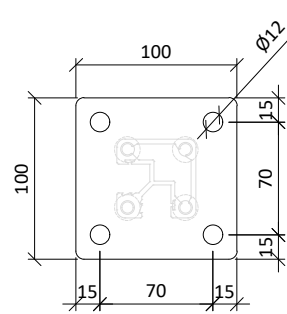

Corner Post
Base Detail



Infinity Balustrade System

Technical Details