



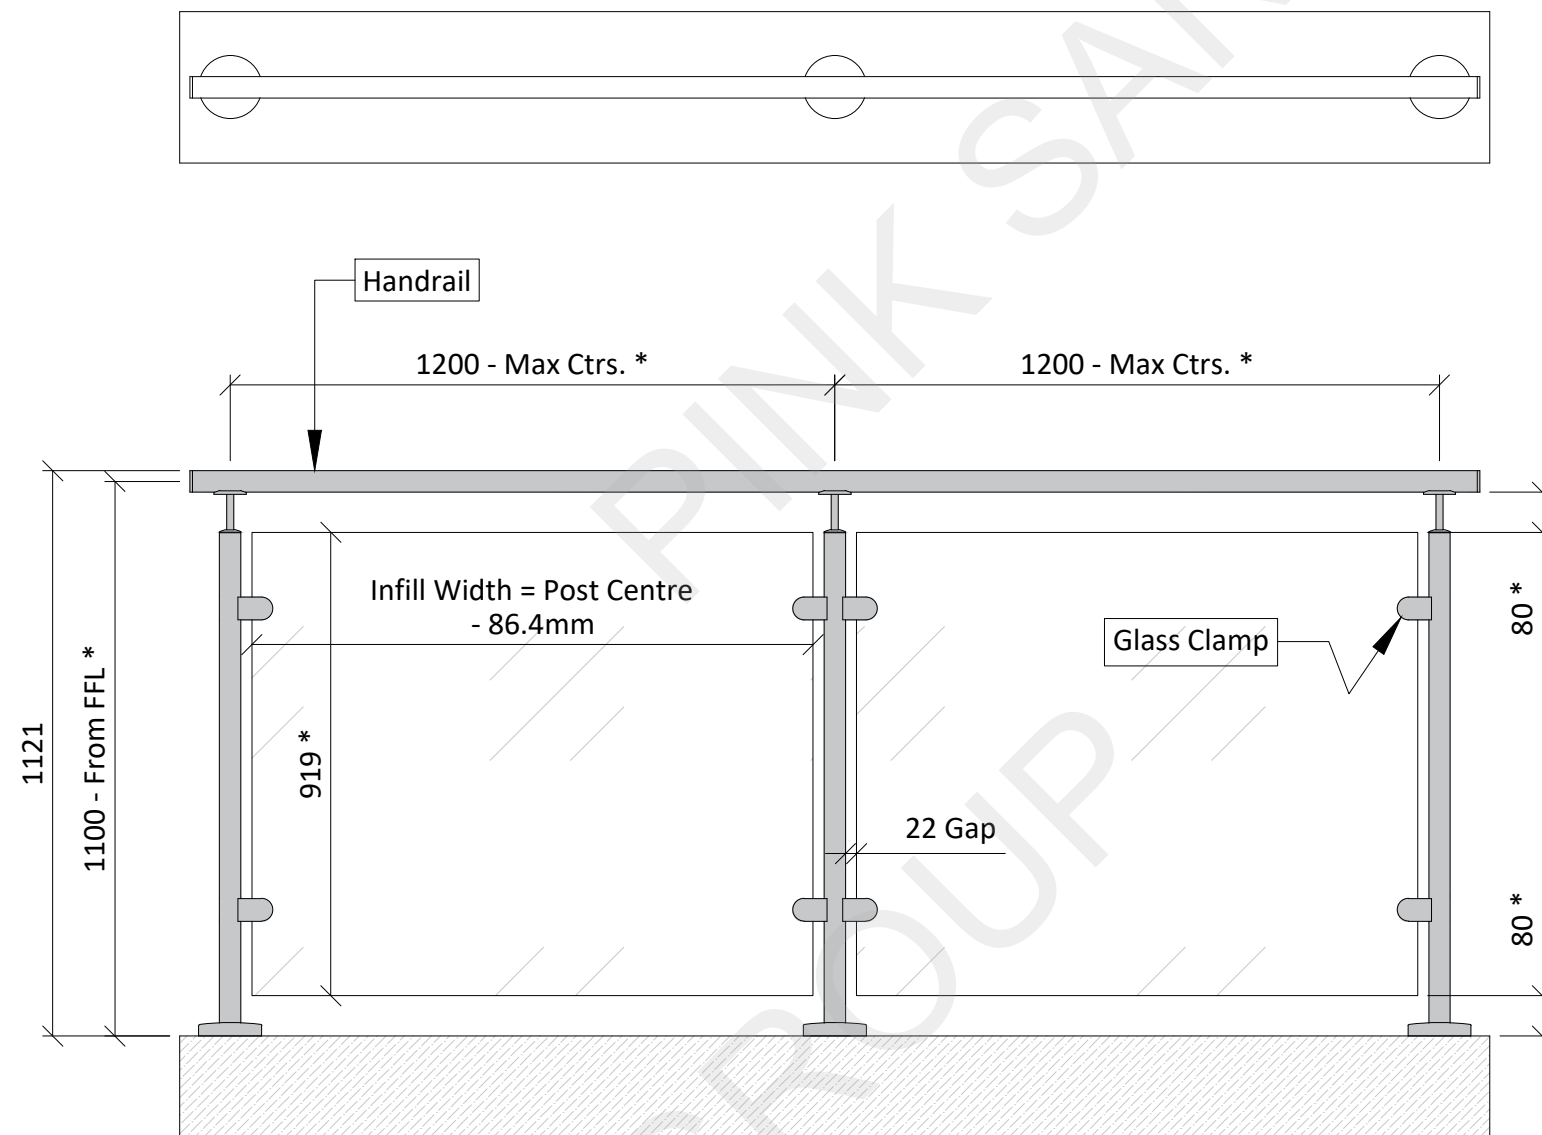

* = Variable

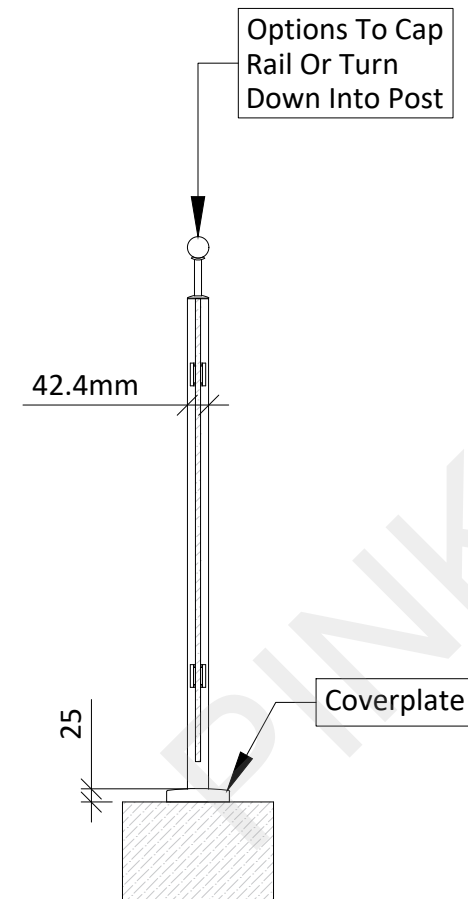

Technical Information

All metalwork 316 external grade Stainless Steel.

Available in Brushed Satin Finish or Mirror Polished Finish.

Glass infill available in 10mm / 12mm toughened only or 11.5mm toughened and laminated.


Glass finish can be clear, opaque/frosted, grey tint, bronze tint or coloured.

Posts can be surface or fascia mounted (example illustrates surface mounted)


Steel finish dependent on application / requirements.

Glass type dependent on application / requirements.

Balustrade height dependent on application / requirements.

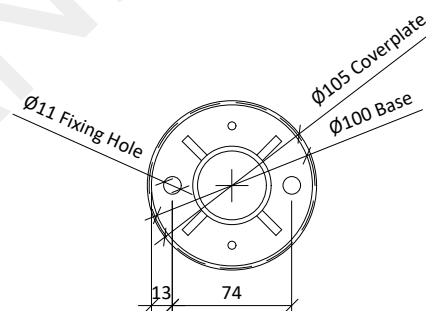

Ø100mm
Baseplate Variant

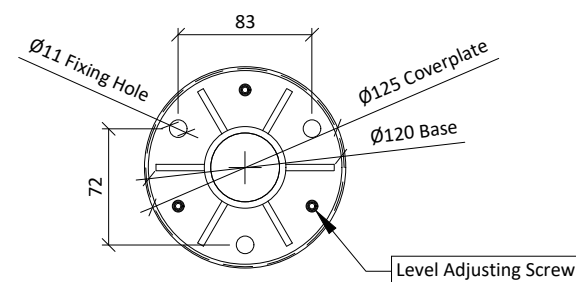

Ø120mm
Baseplate Variant



Principal Balustrade System

Technical Details