


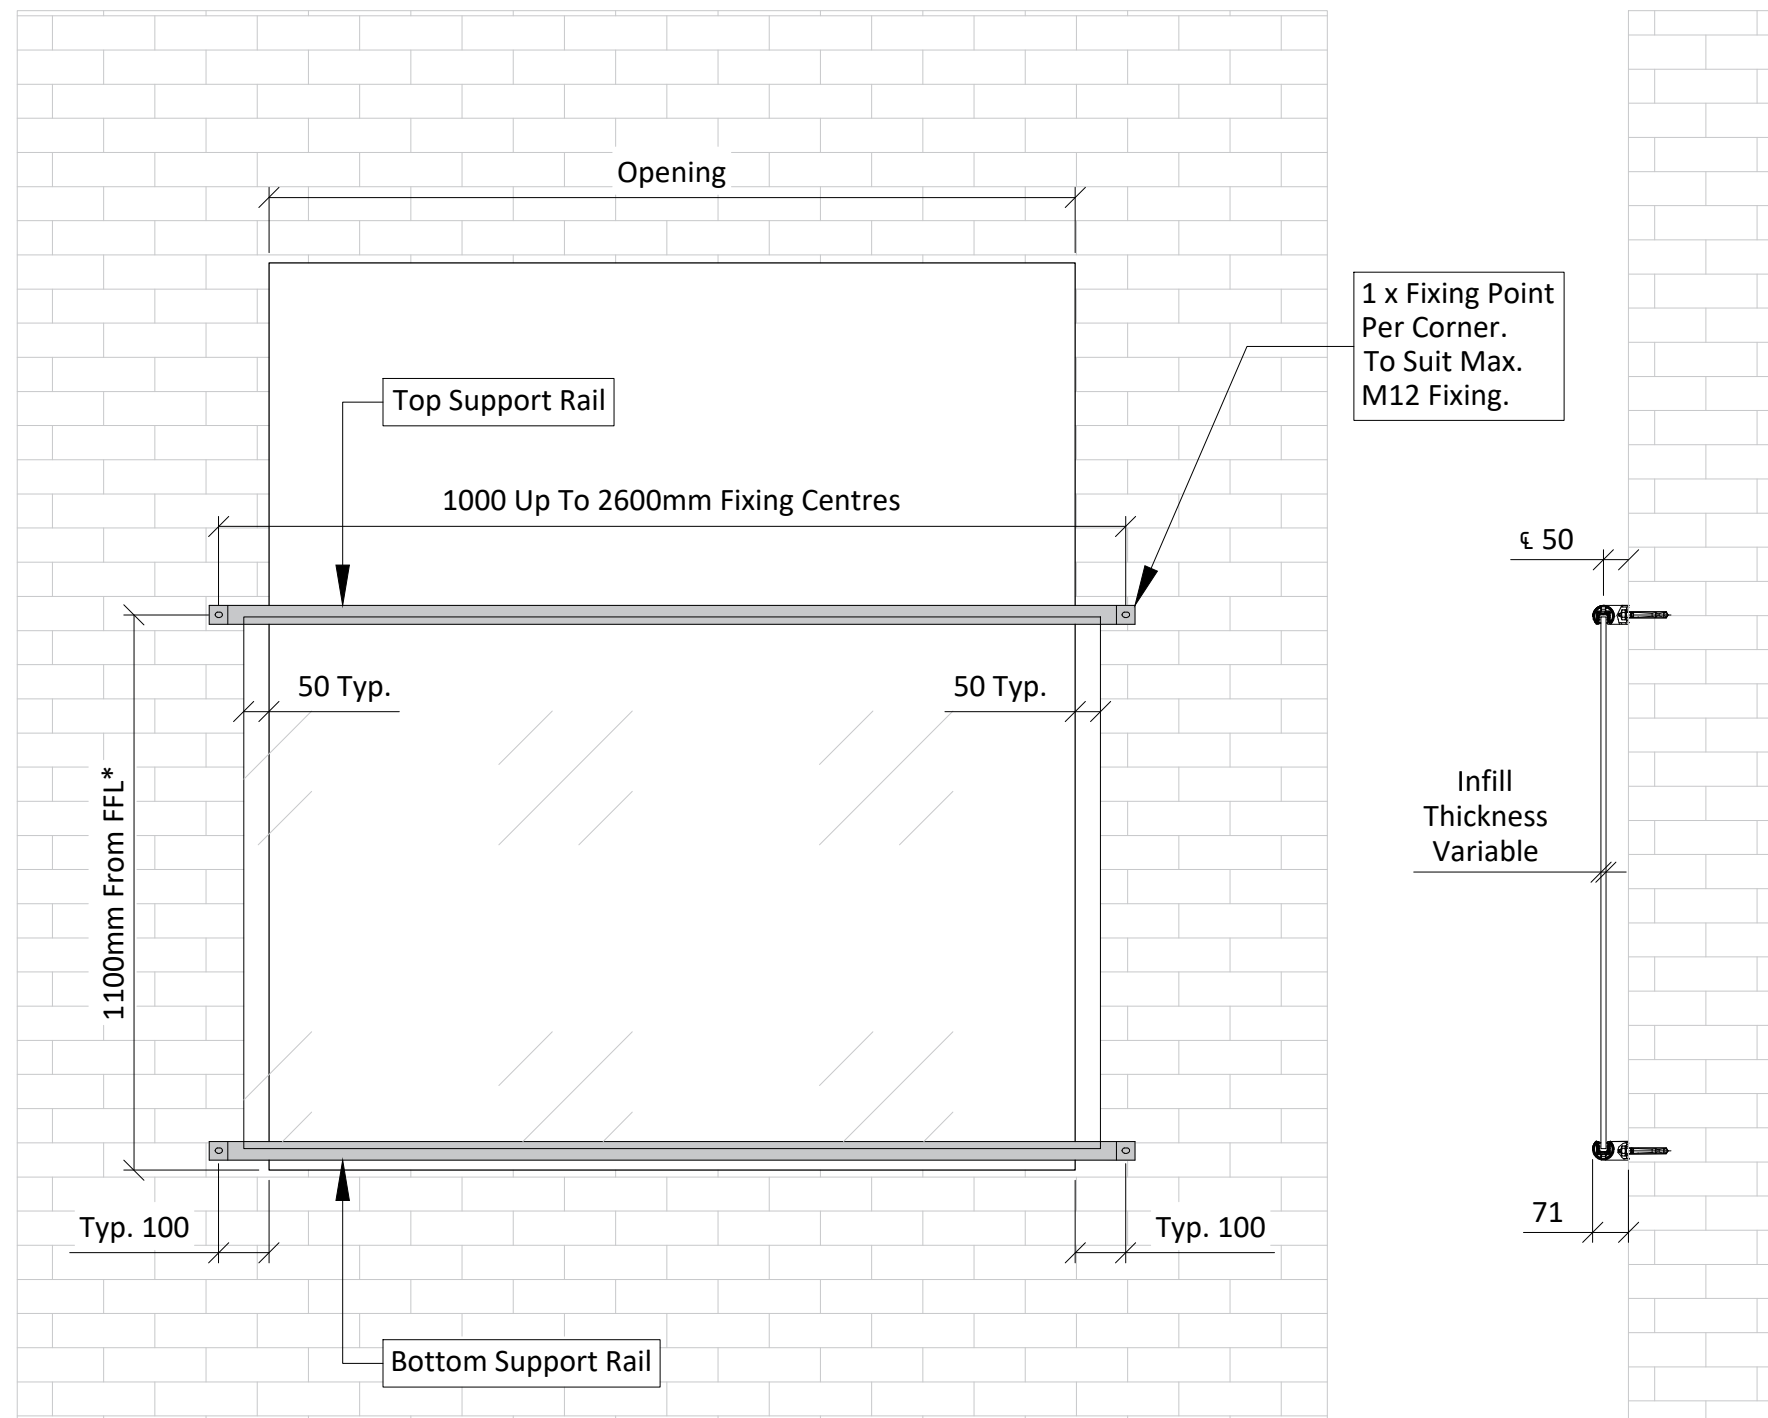

* = Variable



Technical Information

- All metalwork 316 external grade Stainless Steel.
- Available in Brushed Satin Finish or Mirror Polished Finish.
- Glass infill available in 10mm / 12mm toughened only or 11.5mm toughened and laminated.
- Glass finish can be clear, opaque/frosted, grey tint, bronze tint or coloured.
- Fascia mounted
- Steel finish dependent on application / requirements.
- Glass type dependent on application / requirements.
- Balustrade height dependent on application / requirements.



Principal View Juliet Balustrade System

Technical Details