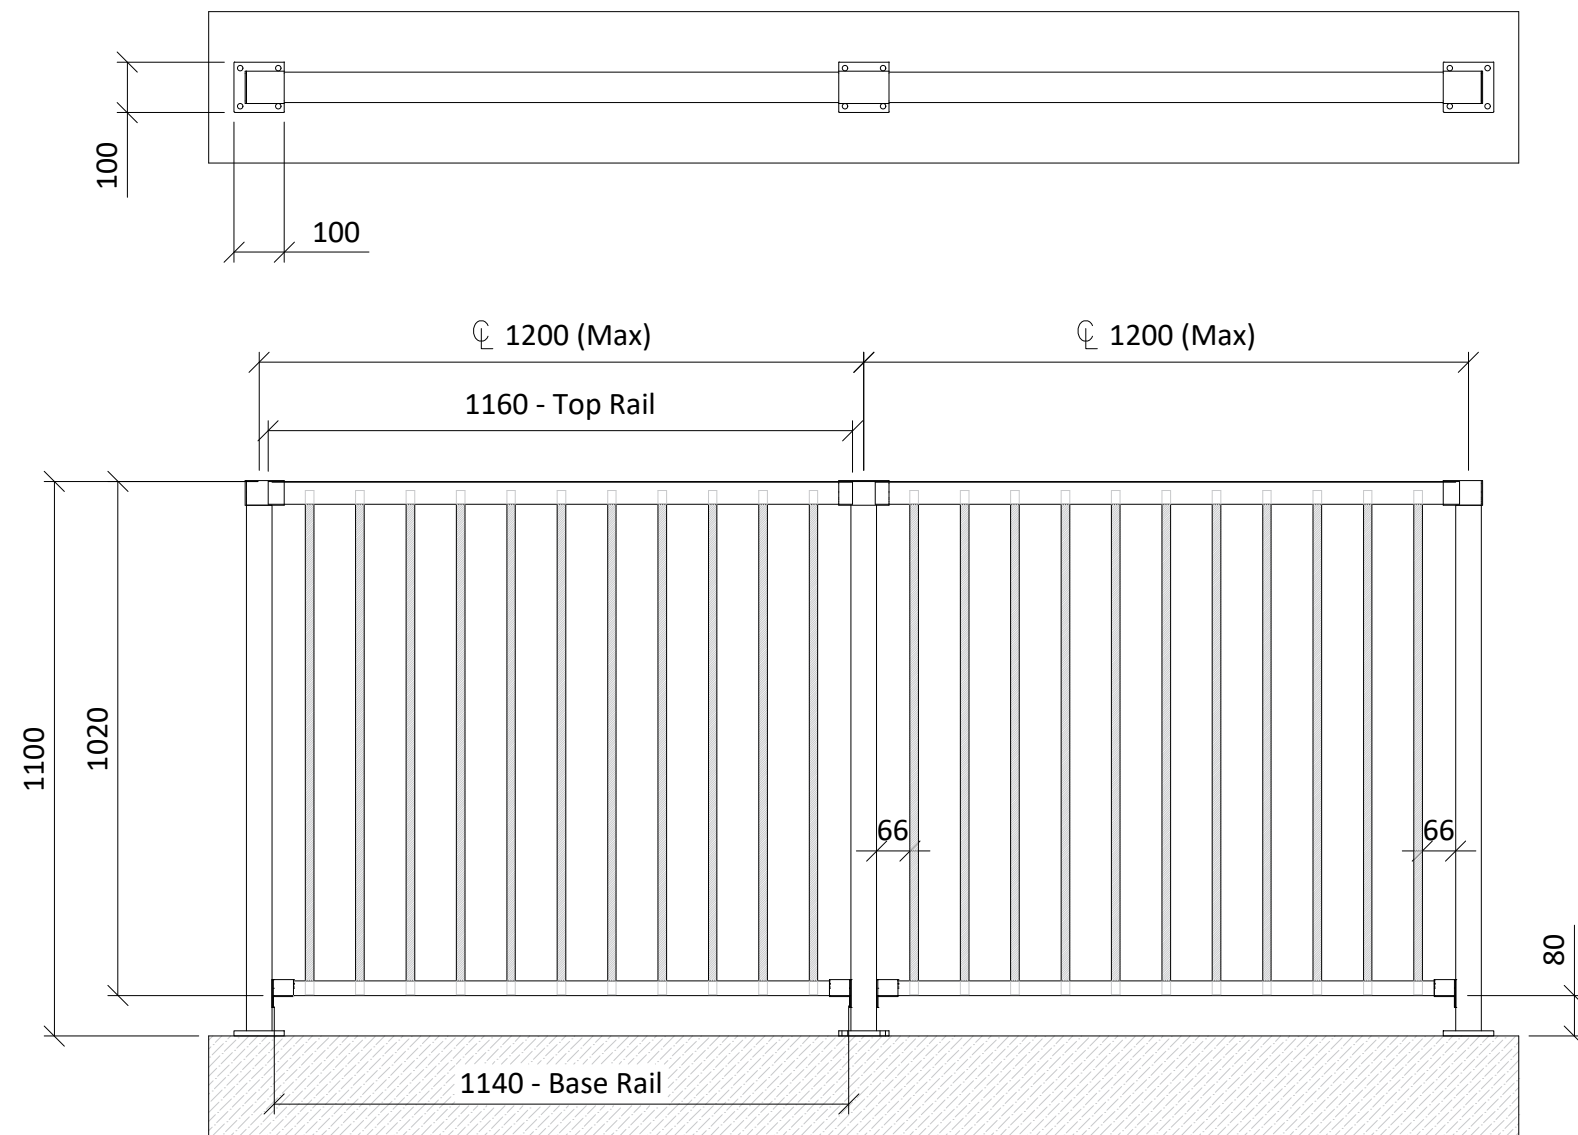


Technical Information

All metalwork = Aluminium.


Available in Matte Black Finish.

Extruded Aluminium bar infill (16 x 16mm)

Posts are top mount only.

Balustrade is at set height as detailed.
Stock sized bays available, bespoke sections available.

This balustrade system has not been load tested and is intended to be a decorative style balustrade system only.

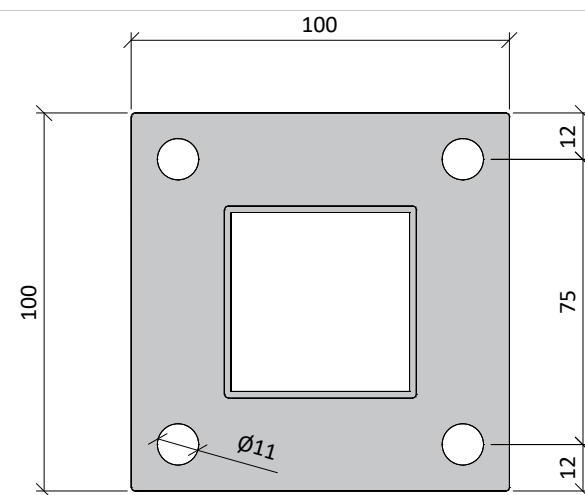

Baseplate Detail

PSA
PINK SAND
ARCHITECTURAL
Aspect Linea System
Technical Details